




Roadstone Custom Psi values

U Value Range (W/m ² K)	Part L (Ψ)	Roadstone TLB Psi (Ψ) Value
0.18	-0.001	-0.005
0.15	0.020	-0.001


As modelled by NSAI registered Thermal Modellers:

 NSAI Agrément	 NSAI Agrément
Andrew Dunne Evolusion Innovation Ltd. Registration Number IAB/TM/07 NSAI Approved Thermal Modeller	Robert Kelly Evolusion Innovation Ltd Registration Number IAB/TM/24 NSAI Approved Thermal Modeller

All options pass fRsi assessment, no surface condensation predicted

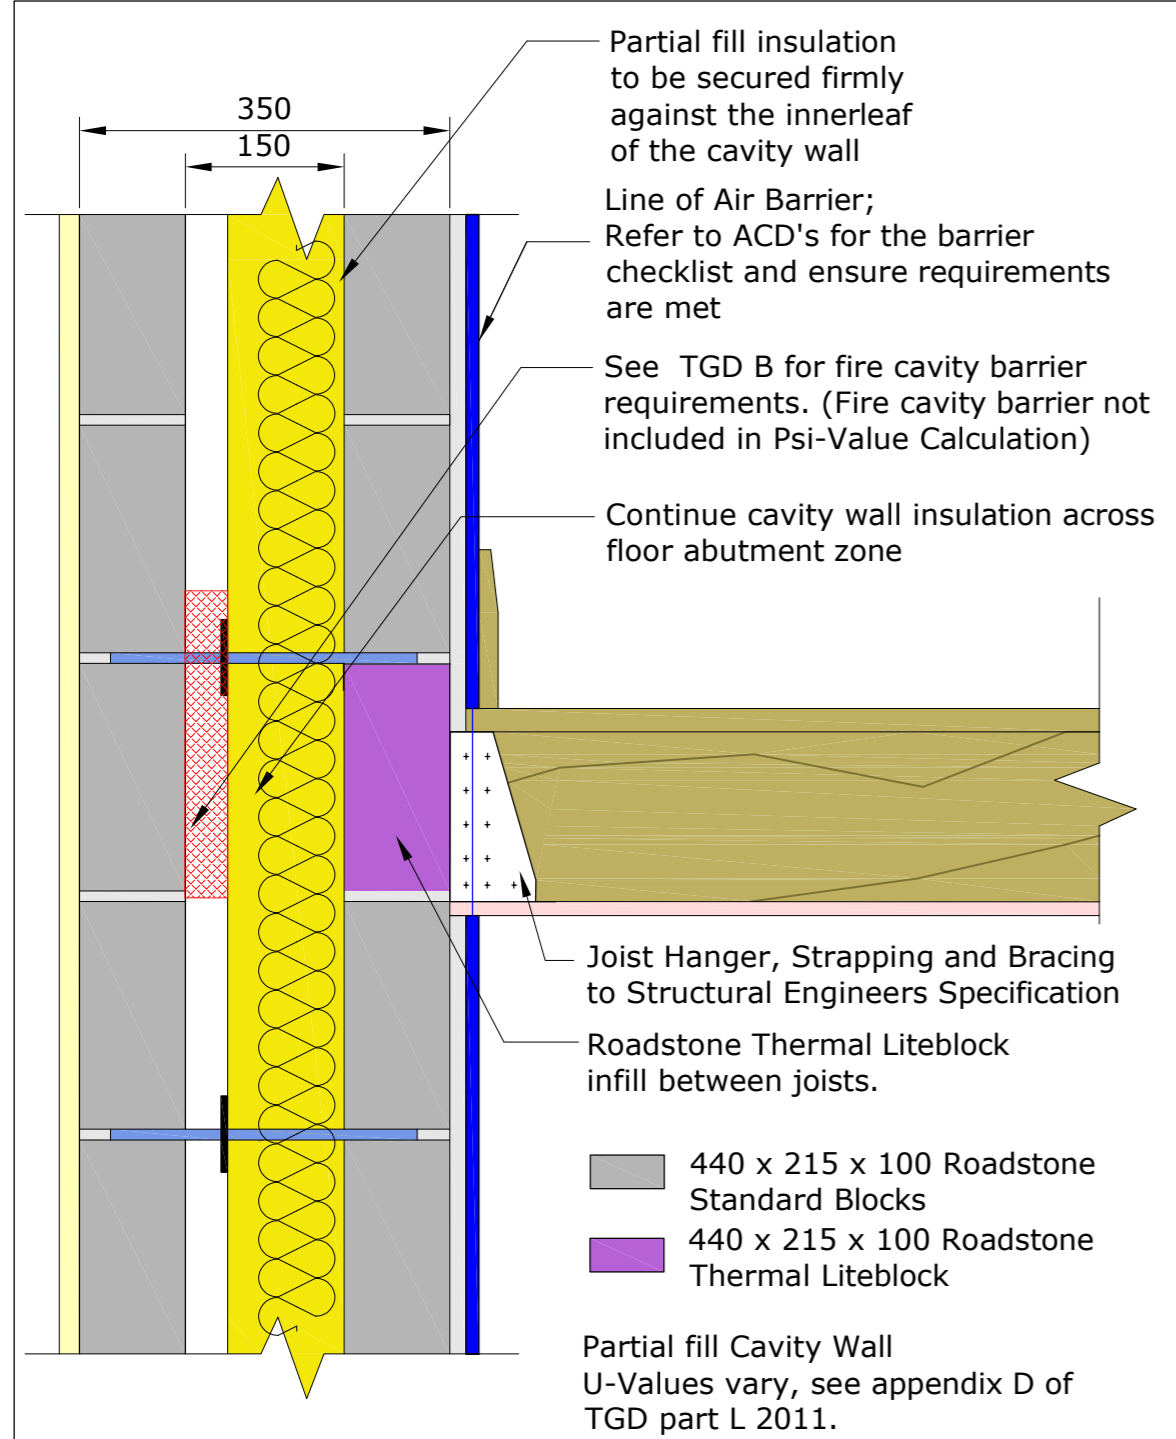

DETAIL RS1.05
JOISTS PERPENDICULAR

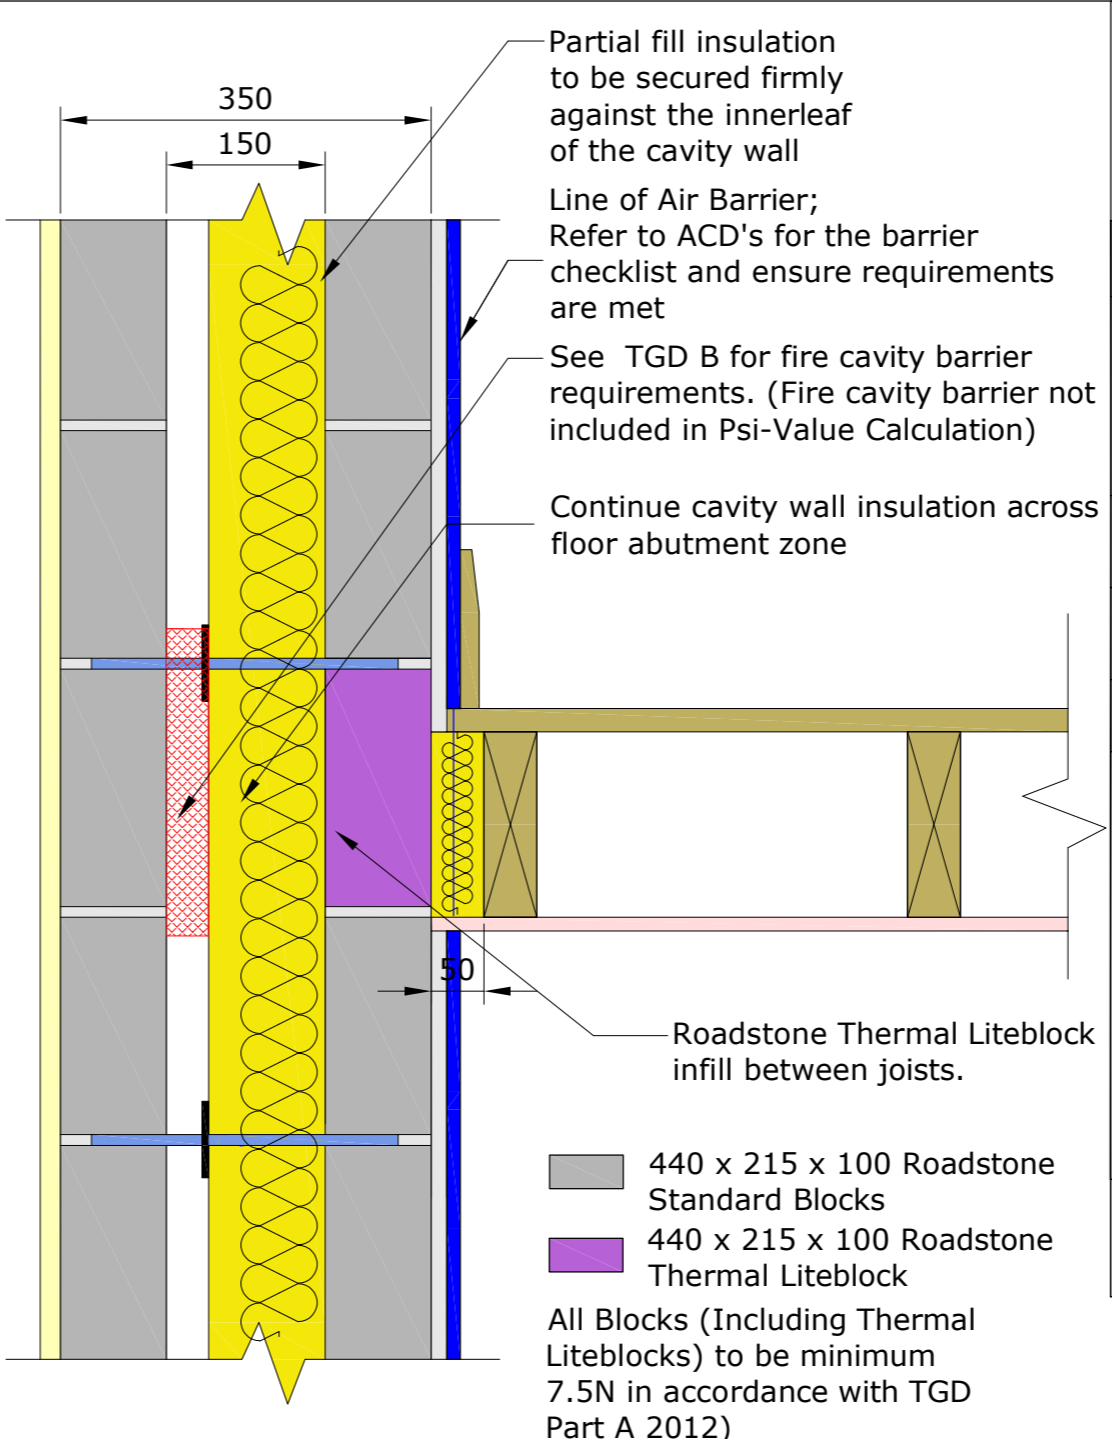

DETAIL RS1.05a
JOISTS PARALLEL

The diagrams, drawings and details included in this brochure are for indicative purposes only. They do not constitute nor should they be relied upon as giving/providing any design detail. They focus on the issues of thermal performance only. Insulation thicknesses of the main building elements have not been provided, as these are dependent on the thermal properties of the materials chosen, as well as on the desired U value. These diagrams, drawings and details illustrate good practice for the design and construction of interfaces solely in connection with thermal performance. The product should be used with due regard to all other requirements imposed by the Building Regulations and advices should be sought from a design professional in connection with the use of this product where required.

REVISION: D	DWG. NO.: DETAIL RS 1.05 & RS1.05a	DATE: APRIL 2020	
SCALE: NTS	JUNCTION: PARTIAL FILL CAVITY WALL/ TIMBER INTERMEDIATE FLOOR	TO BE READ IN CONJUNCTION WITH Y-VALUE CALCULATION	